

AREA	DESCRIPTION	AREA (S.F.)
CONDITIONED SPACE		2,485 S.F.
MAIN LEVEL		1,440 S.F.
UPPER LEVEL		1,025 S.F.
COVERED PORCH/DECK		480 S.F.
SCREENED PORCH		170 S.F.
UT. BRACK PORCH		180 S.F.
UT. BRACK PORCH		180 S.F.
GARAGE		480 S.F.

REVIEW SET - NOT FOR CONSTRUCTION

ALL DRAWINGS AND DOCUMENTS, AS INSTRUMENTS OF SERVICE, REMAIN THE PROPERTY OF CHAGNON ARCHITECTURE, P.L.L.C. THE USE OR REPRODUCTION OF THESE DRAWINGS FOR CONSTRUCTION OTHER THAN THAT WHICH IS DESCRIBED HEREIN, IS PROHIBITED WITHOUT WRITTEN CONSENT OF CHAGNON ARCHITECTURE, P.L.L.C.

REV.	DESCRIPTION	DATE
1	OWNER REVIEW	10.06.2012

CLEMENS LAKE HOUSE
 1826 CANYON LAKE DRIVE
 CANYON LAKE, TEXAS 78133

CHAGNON ARCHITECTURE


CHAGNON ARCHITECTURE, P.L.L.C.
 SAN MARCOS, TEXAS 78682 512.757.8123
 www.chagnonarch.com info@chagnonarch.com

NOT FOR CONSTRUCTION
 APPROVAL, RESUBMITTING OR CONSTRUCTION

A1.0

FLOOR PLANS

SHEET NUMBER

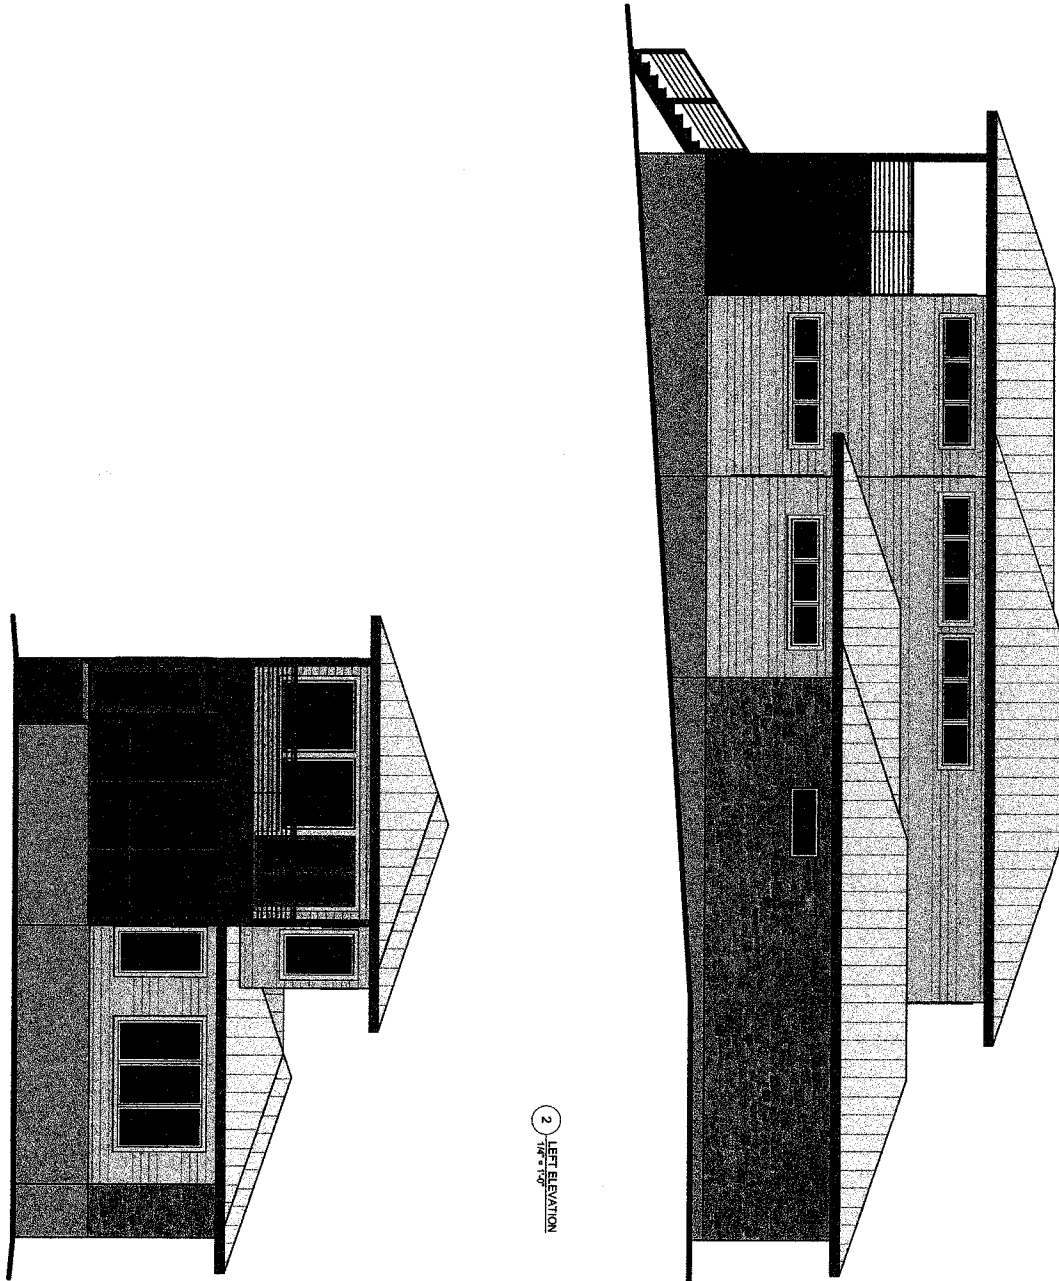

1 BACK ELEVATION
1/8" = 1'-0"

2 LEFT ELEVATION
1/8" = 1'-0"

REVIEW SET - NOT FOR CONSTRUCTION

© ALL DRAWINGS AND DOCUMENTS, AS INSTRUMENTS OF SERVICE, REMAIN THE PROPERTY OF CHAGNON ARCHITECTURE, PLLC. THE USE OR REPRODUCTION OF THESE DRAWINGS FOR CONSTRUCTION OTHER THAN THAT WHICH IS DESCRIBED HEREIN, IS PROHIBITED WITHOUT WRITTEN CONSENT OF CHAGNON ARCHITECTURE, PLLC.

REV.	DESCRIPTION	DATE
	OWNER REVIEW	10.05.2012

A2.1

SHEET NUMBER

ELEVATIONS

CLEMENS LAKE HOUSE
1826 CANYON LAKE DRIVE
CANYON LAKE, TEXAS 78133

ARCHITECTURE

CHAGNON ARCHITECTURE PLLC
SAN MARCOS, TEXAS 78686 512.757.9127
www.chagnonarch.com pchagnon@chagnonarch.com

NOT FOR
REGULATORY
PERMITTING OR
CONSTRUCTION

